


FIRST FLOOR PLAN


FLAT NOS	FLAT TYPE	RERA	OPEN BALCONY	ENCLOSED	UTILITY	TOTAL	TOTAL
		CARPET	CARPET	BALCONY		CARPET	CARPET
		SQ.M	SQ.M	SQ.M	SQ.M	SQ.M	SQ.FT
A - 101	3-BHK	68.94	6.78	14.32	3.09	93.13	1002
A - 102	3-BHK	79.20	6.78	4.06	3.09	93.13	1002
AMENITIES							


PROPOSED RESIDENTIAL & COMMERCIAL PROJECT AT S. NO. 44, BALEWADI, PUNE.

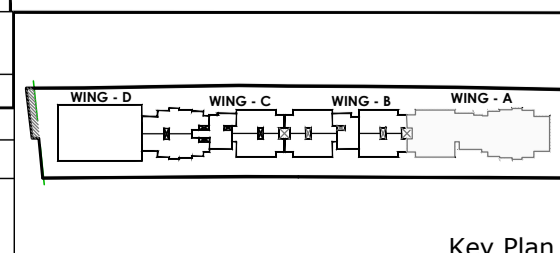

NOTES*

- 1) ALL CARPET CALCULATIONS ARE BASED AS PER RERA NORMS.
- 2) ALL THE AREAS OTHER THAN CARPET AREAS ARE MENTIONED FOR ILLUSTRATION PURPOSE ONLY.
- 3) DIMENSIONS IN FEET AND AREAS IN SQ.FT ARE ONLY FOR REFERENCES.
- 4) ALL DIMENSIONS ARE FROM UNFINISHED SURFACES AND INCLUDING ENCLOSED BALCONY.
- 5) SALE OF APARTMENT IS ON RERA CARPET AREA ONLY.
- 6) LOCATION OF DOORS, WINDOWS/ VENTILATORS ARE SUBJECT TO CHANGE.
- 7) LOCATION OF SANITARY FITTINGS SUBJECT TO CHANGE.
- 8) 1SQ.M. = 10.764 SQ.FT.

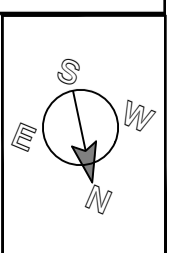

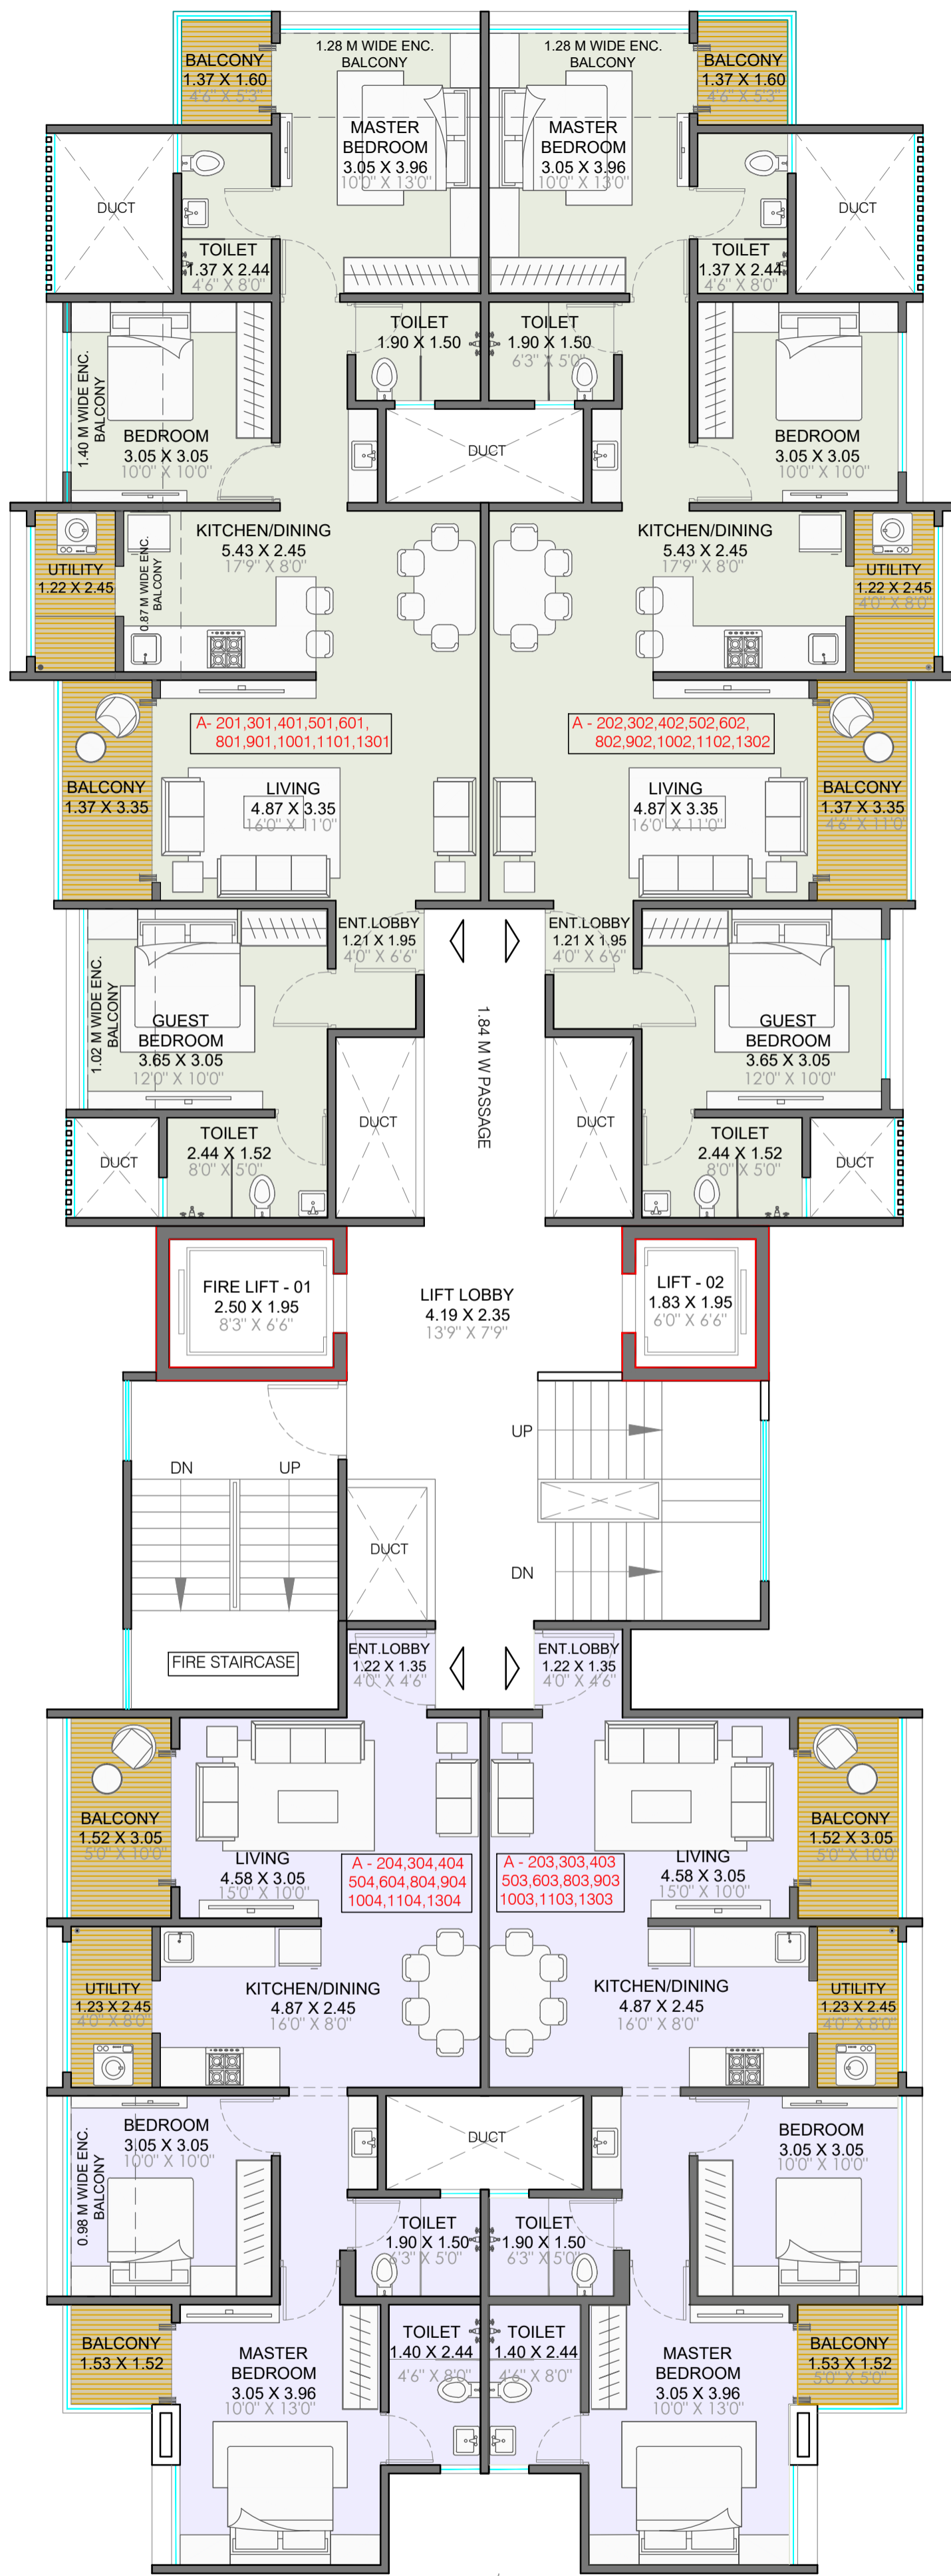


ADJACENT WING B

METROPARK COUNTY

TYPICAL FLOOR PLAN


FLAT NOS	FLAT TYPE	RERA CARPET SQ.M	OPEN BALCONY CARPET SQ.M	ENCLOSED BALCONY SQ.M	UTILITY SQ.M	TOTAL CARPET SQ.M	TOTAL CARPET SQ.FT
A-201, 301, 401, 501, 601, 801, 901, 1001, 1101, 1301	3-BHK	68.94	6.78	14.32	3.09	93.13	1002
A-202, 302, 402, 502, 602, 802, 902, 1002, 1102, 1302	3-BHK	79.20	6.78	4.06	3.09	93.13	1002
A- 203, 303, 403, 503, 603, 803, 903, 1003, 1103, 1303	2-BHK	62.96	6.96	0.00	3.16	73.08	787
A- 204, 304, 404, 504, 604, 804, 904, 1004, 1104, 1304	2-BHK	59.72	6.96	3.11	3.29	73.08	787


PROPOSED RESIDENTIAL & COMMERCIAL PROJECT AT S.NO.44, BALEWADI, PUNE.

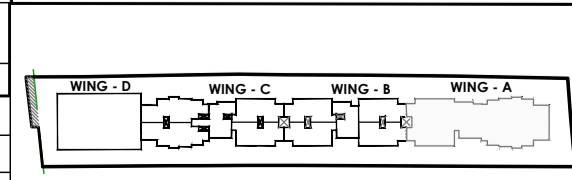

Key Plan

- NOTES*
- 1) ALL CARPET CALCULATIONS ARE BASED AS PER RERA NORMS.
 - 2) ALL THE AREAS OTHER THAN CARPET AREAS ARE MENTIONED FOR ILLUSTRATION PURPOSE ONLY.
 - 3) DIMENSIONS IN FEET AND AREAS IN SQ.FT ARE ONLY FOR REFERENCES.
 - 4) ALL DIMENSIONS ARE FROM UNFINISHED SURFACES AND INCLUDING ENCLOSED BALCONY.
 - 5) SALE OF APARTMENT IS ON RERA CARPET AREA ONLY.
 - 6) LOCATION OF DOORS, WINDOWS/ VENTILATORS ARE SUBJECT TO CHANGE.
 - 7) LOCATION OF SANITARY FITTINGS SUBJECT TO CHANGE.
 - 8) 1SQ.M. = 10.764 SQ.FT.

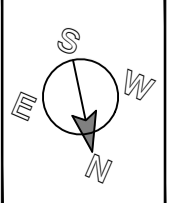

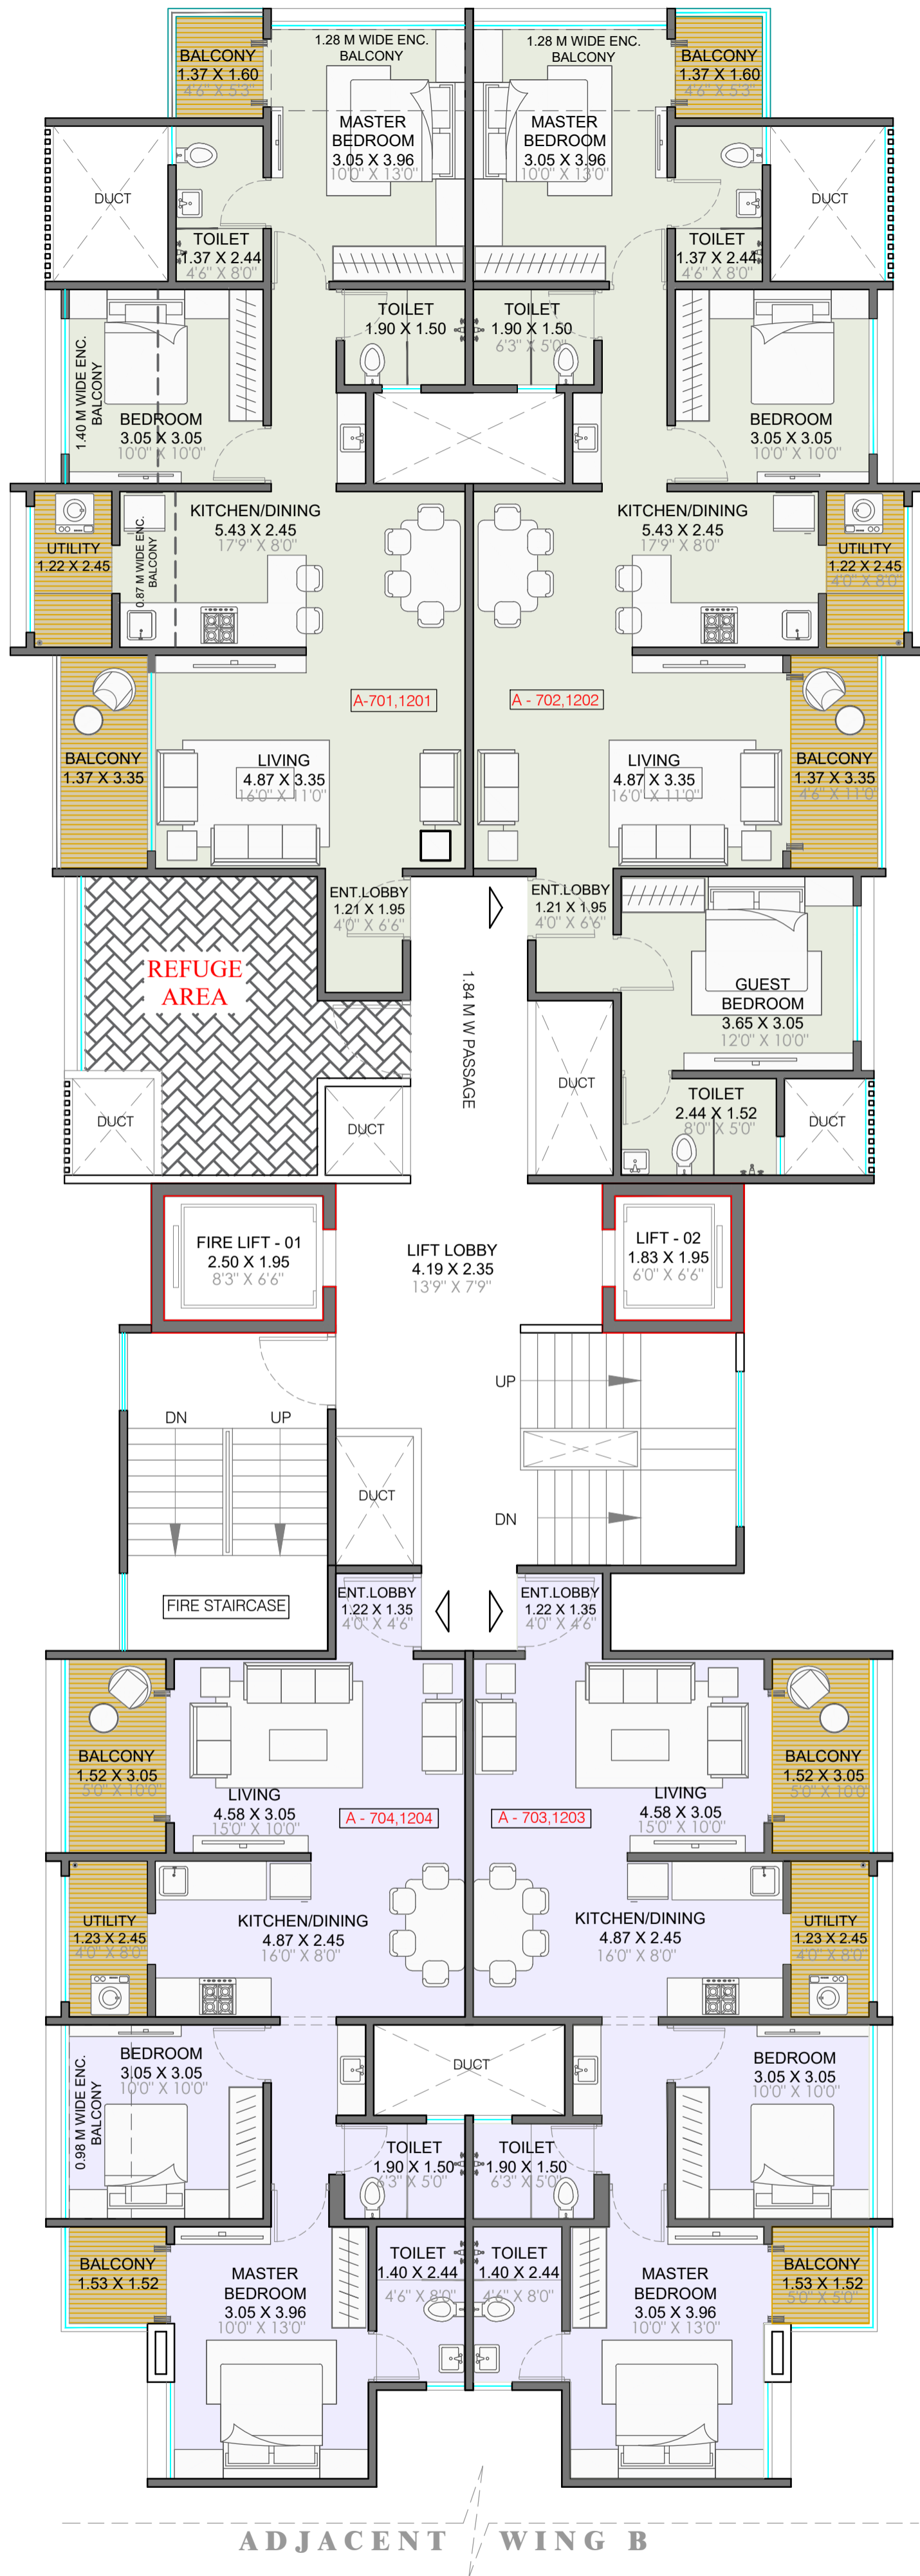


ADJACENT WING B

METROPARK COUNTY

REFUGE 7TH & 12TH FLOOR PLAN


FLAT NOS	FLAT TYPE	RERA	OPEN BALCONY	ENCLOSED	UTILITY	TOTAL	TOTAL
		CARPET	CARPET	BALCONY		CARPET	CARPET
		SQ.M	SQ.M	SQ.M	SQ.M	SQ.M	SQ.FT
A - 701 , 1201	3-BHK	56.58	6.78	11.06	3.09	77.51	834
A - 701 , 1202	3-BHK	79.20	6.78	4.06	3.09	93.13	1002
A - 701 , 1203	2-BHK	62.96	6.96	0.00	3.16	73.08	787
A - 701 , 1204	2-BHK	59.72	6.96	3.11	3.29	73.08	787

PROPOSED RESIDENTIAL & COMMERCIAL PROJECT AT S.NO.44 , BALEWADI ,PUNE.

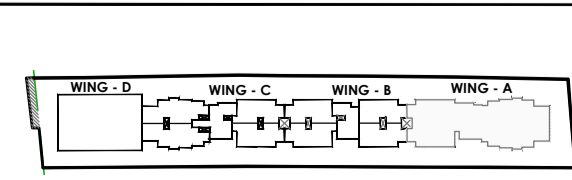


Key Plan

- NOTES*
- 1) ALL CARPET CALCULATIONS ARE BASED AS PER RERA NORMS.
 - 2) ALL THE AREAS OTHER THAN CARPET AREAS ARE MENTIONED FOR ILLUSTRATION PURPOSE ONLY.
 - 3) DIMENSIONS IN FEET AND AREAS IN SQ.FT ARE ONLY FOR REFERENCES.
 - 4) ALL DIMENSIONS ARE FROM UNFINISHED SURFACES AND INCLUDING ENCLOSED BALCONY.
 - 5) SALE OF APARTMENT IS ON RERA CARPET AREA ONLY.
 - 6) LOCATION OF DOORS, WINDOWS/ VENTILATORS ARE SUBJECT TO CHANGE.
 - 7) LOCATION OF SANITARY FITTINGS SUBJECT TO CHANGE.
 - 8) 1SQ.M. = 10.764 SQ.FT.

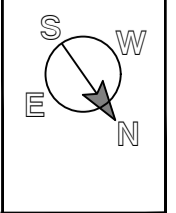

ADJACENT WING A

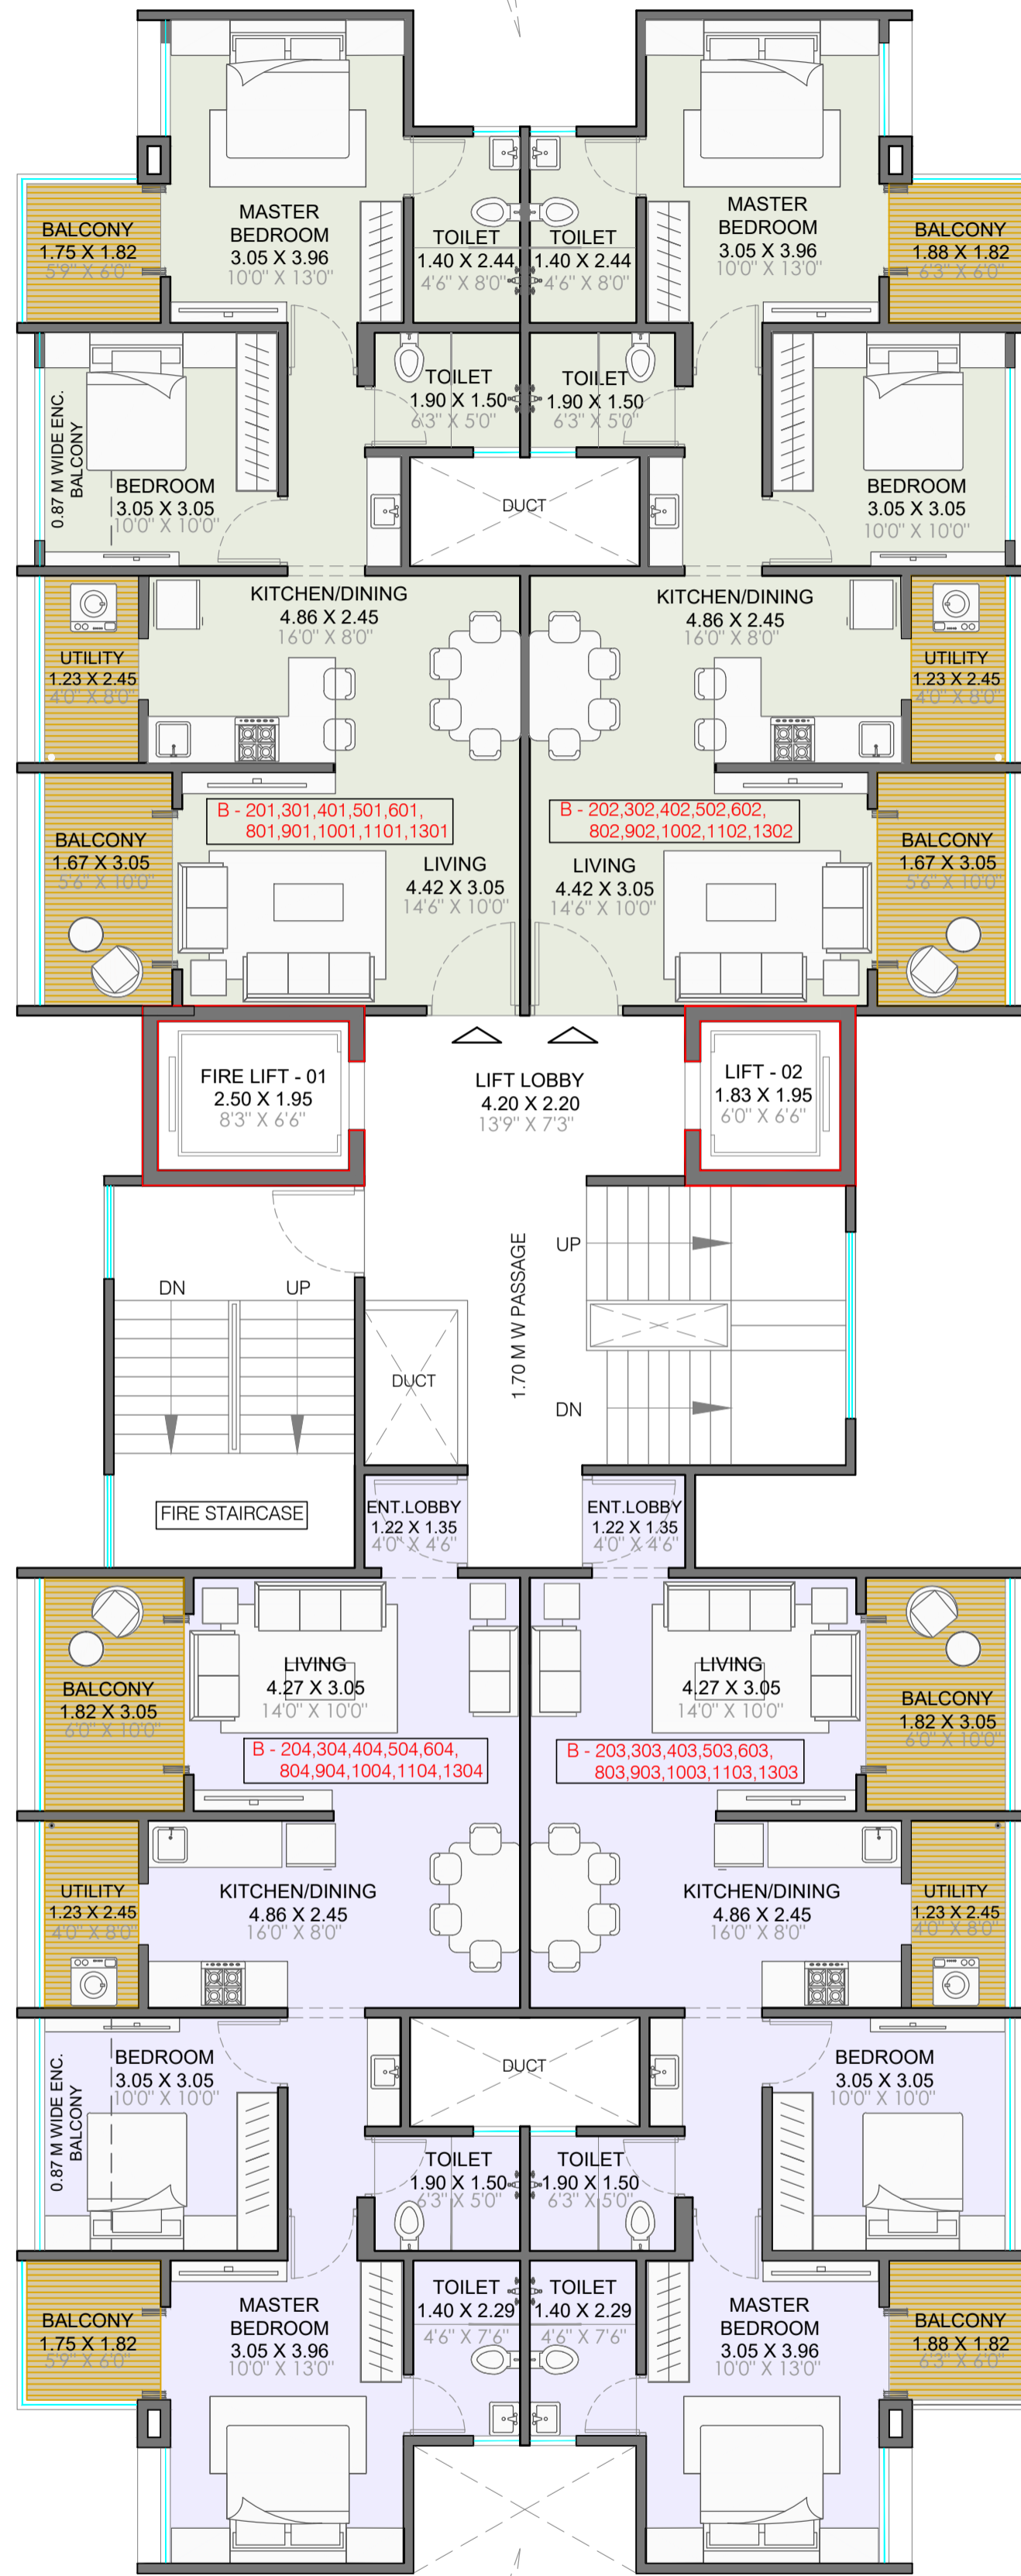


ADJACENT WING C

METROPARK COUNTY

TYPICAL FLOOR PLAN


FLAT NOS	FLAT TYPE	RERA CARPET	OPEN BALCONY	ENCLOSED	UTILITY	TOTAL	TOTAL
		SQ.M	SQ.M	BALCONY		SQ.M	SQ.FT
B- 201, 301, 401, 501, 601, 801, 901, 1001, 1101, 1301	2-BHK	57.87	8.29	2.77	3.32	72.25	778
B- 202, 302, 402, 502, 602, 802, 902, 1002, 1102, 1302	2-BHK	59.63	9.13	0.00	3.49	72.25	778
B- 203, 303, 403, 503, 603, 803, 903, 1003, 1103, 1303	2-BHK	59.82	9.84	0.00	3.49	73.15	787
B- 204, 304, 404, 504, 604, 804, 904, 1004, 1104, 1304	2-BHK	58.32	8.74	2.77	3.32	73.15	787

PROPOSED RESIDENTIAL & COMMERCIAL PROJECT AT S.NO.44 , BALEWADI , PUNE.

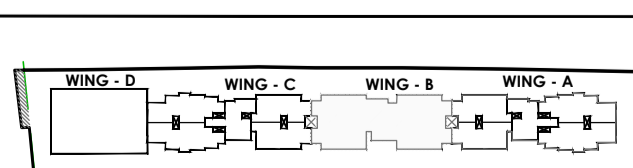

- NOTES*
- 1) ALL CARPET CALCULATIONS ARE BASED AS PER RERA NORMS.
 - 2) ALL THE AREAS OTHER THAN CARPET AREAS ARE MENTIONED FOR ILLUSTRATION PURPOSE ONLY.
 - 3) DIMENSIONS IN FEET AND AREAS IN SQ.FT ARE ONLY FOR REFERENCES.
 - 4) ALL DIMENSIONS ARE FROM UNFINISHED SURFACES AND INCLUDING ENCLOSED BALCONY.
 - 5) SALE OF APARTMENT IS ON RERA CARPET AREA ONLY.
 - 6) LOCATION OF DOORS, WINDOWS/ VENTILATORS ARE SUBJECT TO CHANGE.
 - 7) LOCATION OF SANITARY FITTINGS SUBJECT TO CHANGE.
 - 8) 1SQ.M. = 10.764 SQ.FT.

Key Plan

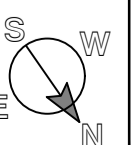

ADJACENT WING A




ADJACENT WING C

METROPARK COUNTY


REFUGE 7TH & 12TH FLOOR PLAN

FLAT NOS	FLAT TYPE	RERA CARPET	OPEN BALCONY CARPET	ENCLOSED BALCONY	UTILITY	TOTAL CARPET	TOTAL CARPET
		SQ.M	SQ.M	SQ.M			
B- 701, 1201							
B- 702, 1202	2-BHK	59.63	9.13	0.00	3.49	72.25	778
B- 703, 1203	2-BHK	59.82	9.84	0.00	3.49	73.15	787
B- 704, 1204	2-BHK	58.32	8.74	2.77	3.32	73.15	787

PROPOSED RESIDENTIAL & COMMERCIAL PROJECT AT S.NO.44, BALEWADI, PUNE.

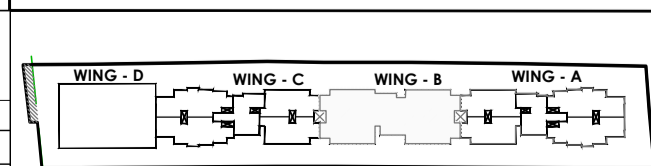

- NOTES*
- 1) ALL CARPET CALCULATIONS ARE BASED AS PER RERA NORMS.
 - 2) ALL THE AREAS OTHER THAN CARPET AREAS ARE MENTIONED FOR ILLUSTRATION PURPOSE ONLY.
 - 3) DIMENSIONS IN FEET AND AREAS IN SQ.FT ARE ONLY FOR REFERENCES.
 - 4) ALL DIMENSIONS ARE FROM UNFINISHED SURFACES AND INCLUDING ENCLOSED BALCONY.
 - 5) SALE OF APARTMENT IS ON RERA CARPET AREA ONLY.
 - 6) LOCATION OF DOORS, WINDOWS/ VENTILATORS ARE SUBJECT TO CHANGE.
 - 7) LOCATION OF SANITARY FITTINGS SUBJECT TO CHANGE.
 - 8) 1SQ.M. = 10.764 SQ.FT.

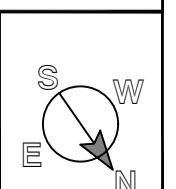

Key Plan